


Select Series PVC Railing System

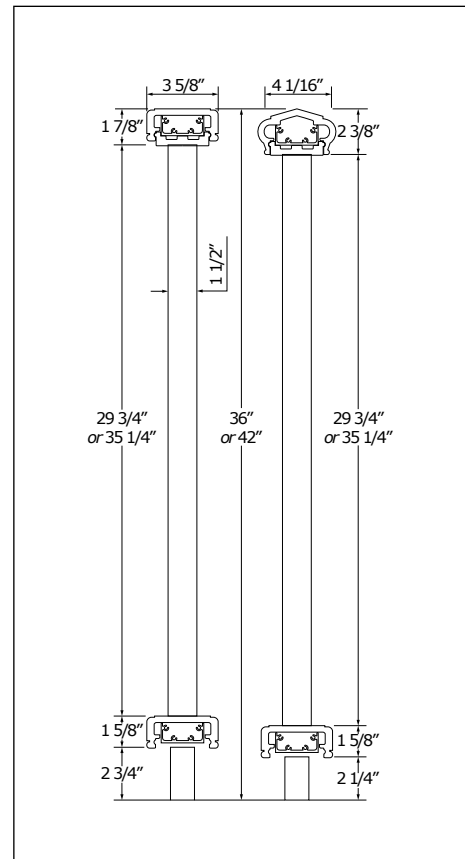


Typical 8' x 16' Deck or Porch

- 4 ea. 36" H x 8' L Horizontal Rail Kits, RAL344644-8.1. Includes 17 x 1 1/2" Square Balusters per Kit. (Rail sections also come in 6', 10' and 12' lengths *and* in a height of 42" .) (Top rail with flat or peaked profile.)
- 5 ea. 5"W x 48"H Smooth Newel Posts, NPO860113-5, with Base Trim Collars, HWA749390-5, and Peaked Caps, NCA673473-6. (Other Cap styles available.) (Structural Post cores are also available.)

Total cost for materials: \$2,763 (\$86 per linear ft.)*

* *not* including tax & shipping

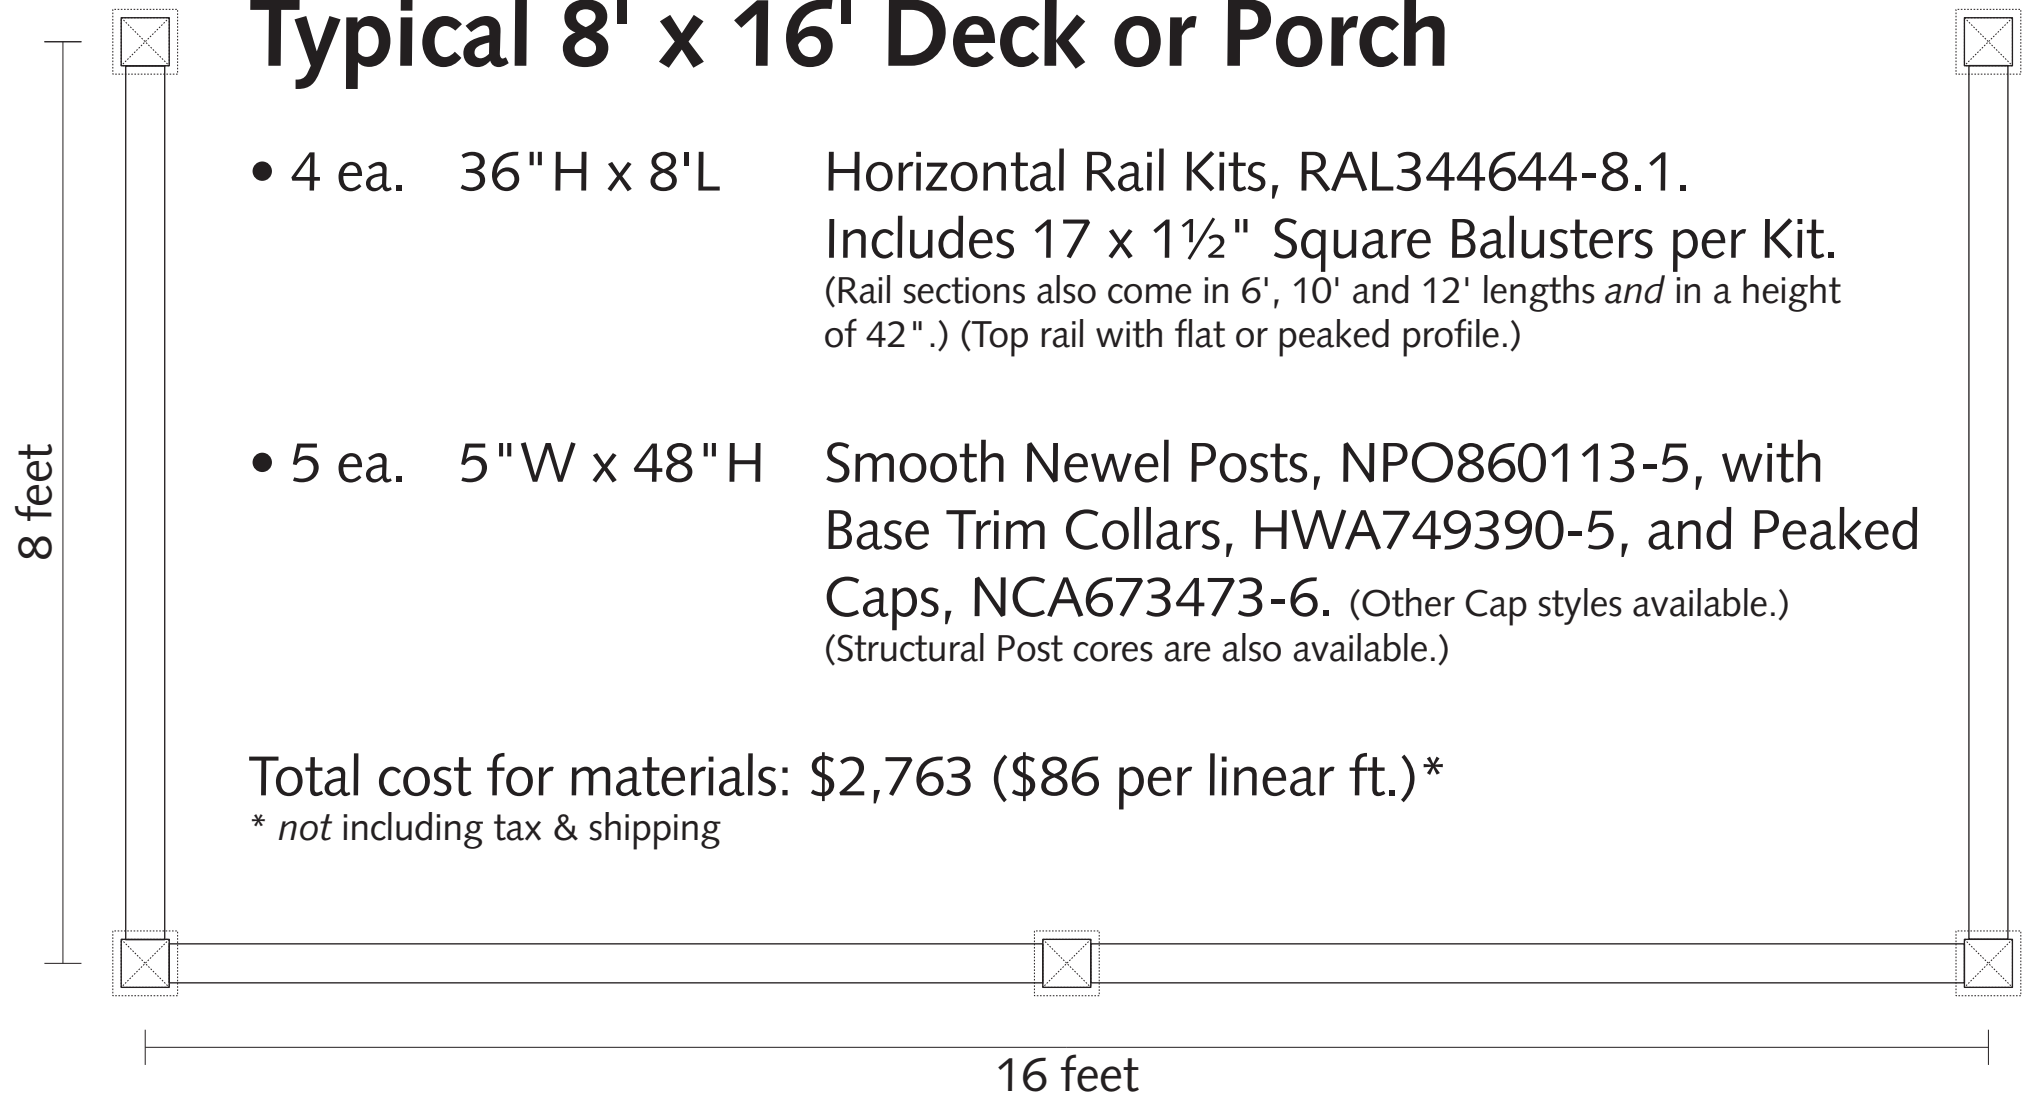

Drawings not to Scale

